




VIEW ON THE WALL
SCALE 1:50

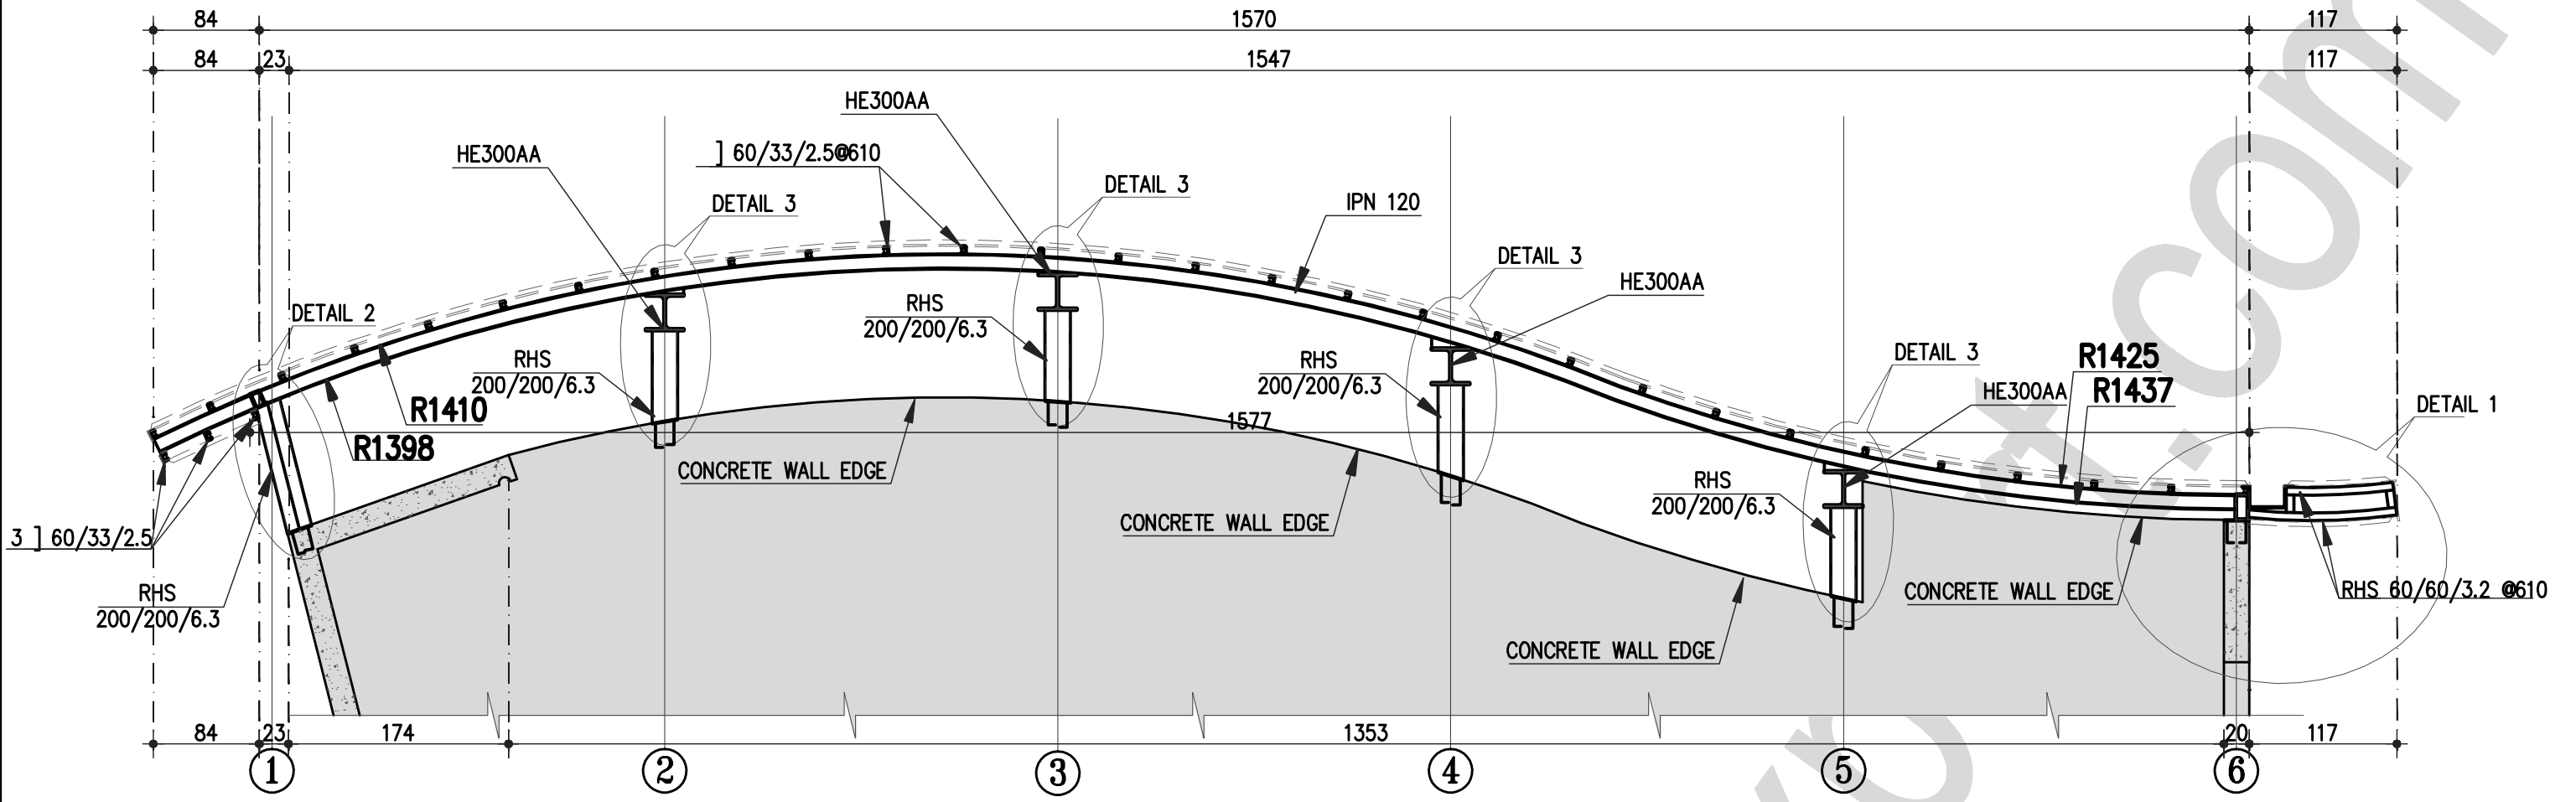

DETAIL 1
1:10

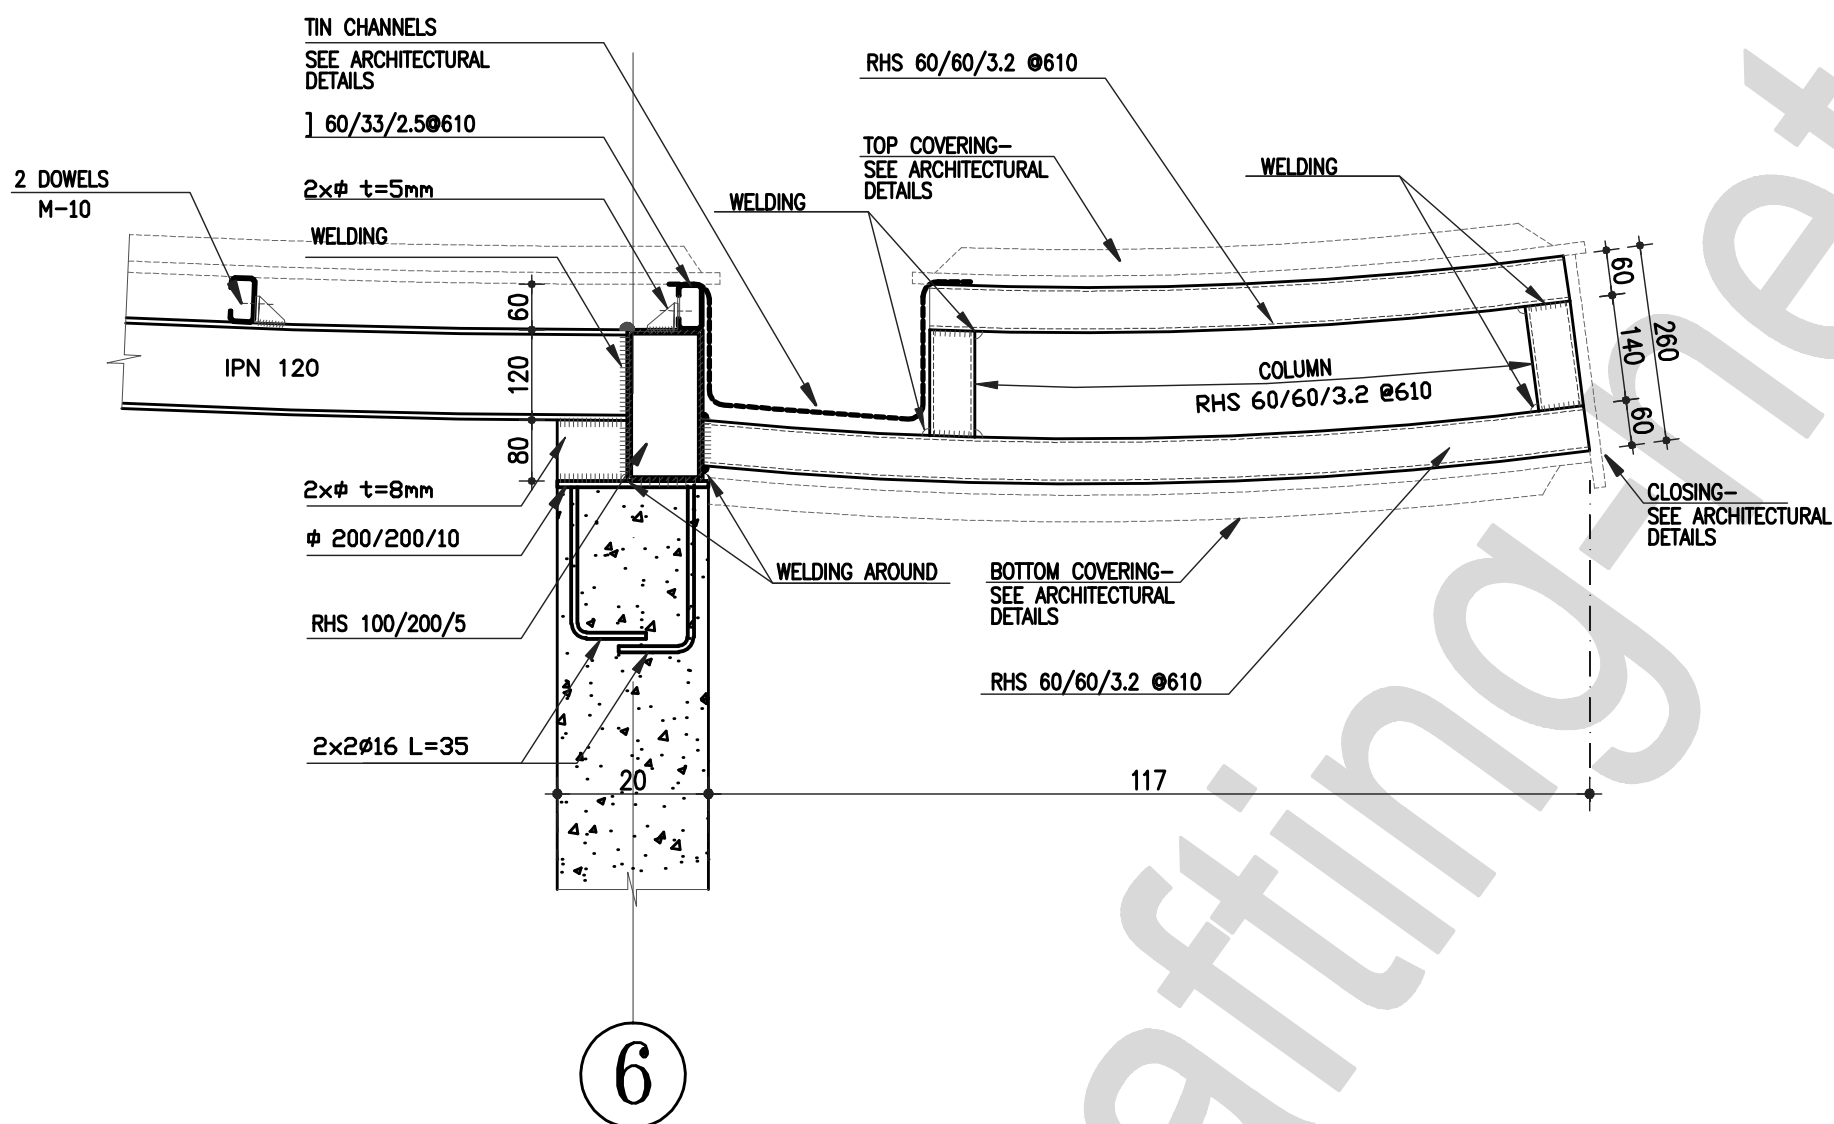


DETAIL 2
1:10

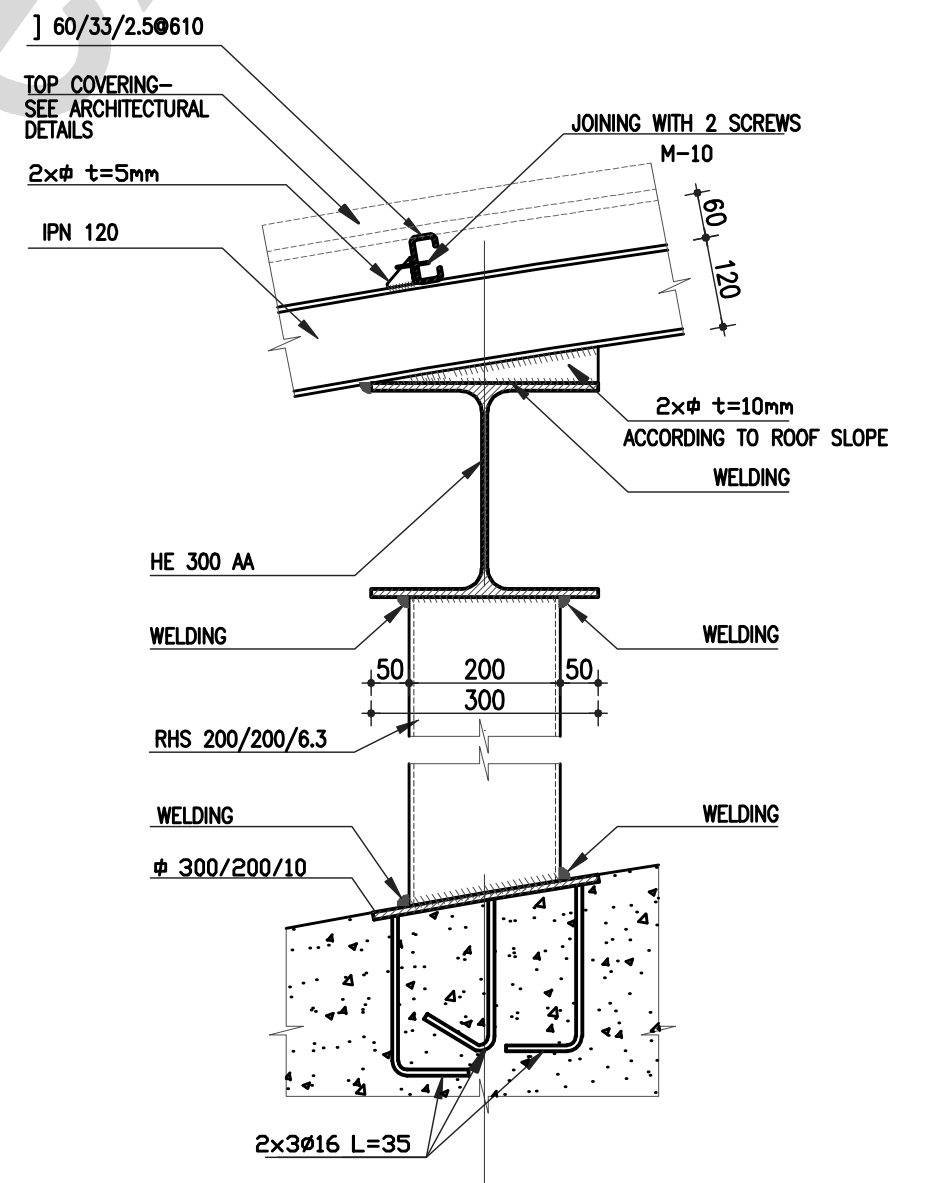


2,3,4,5

DETAIL 3
1:10

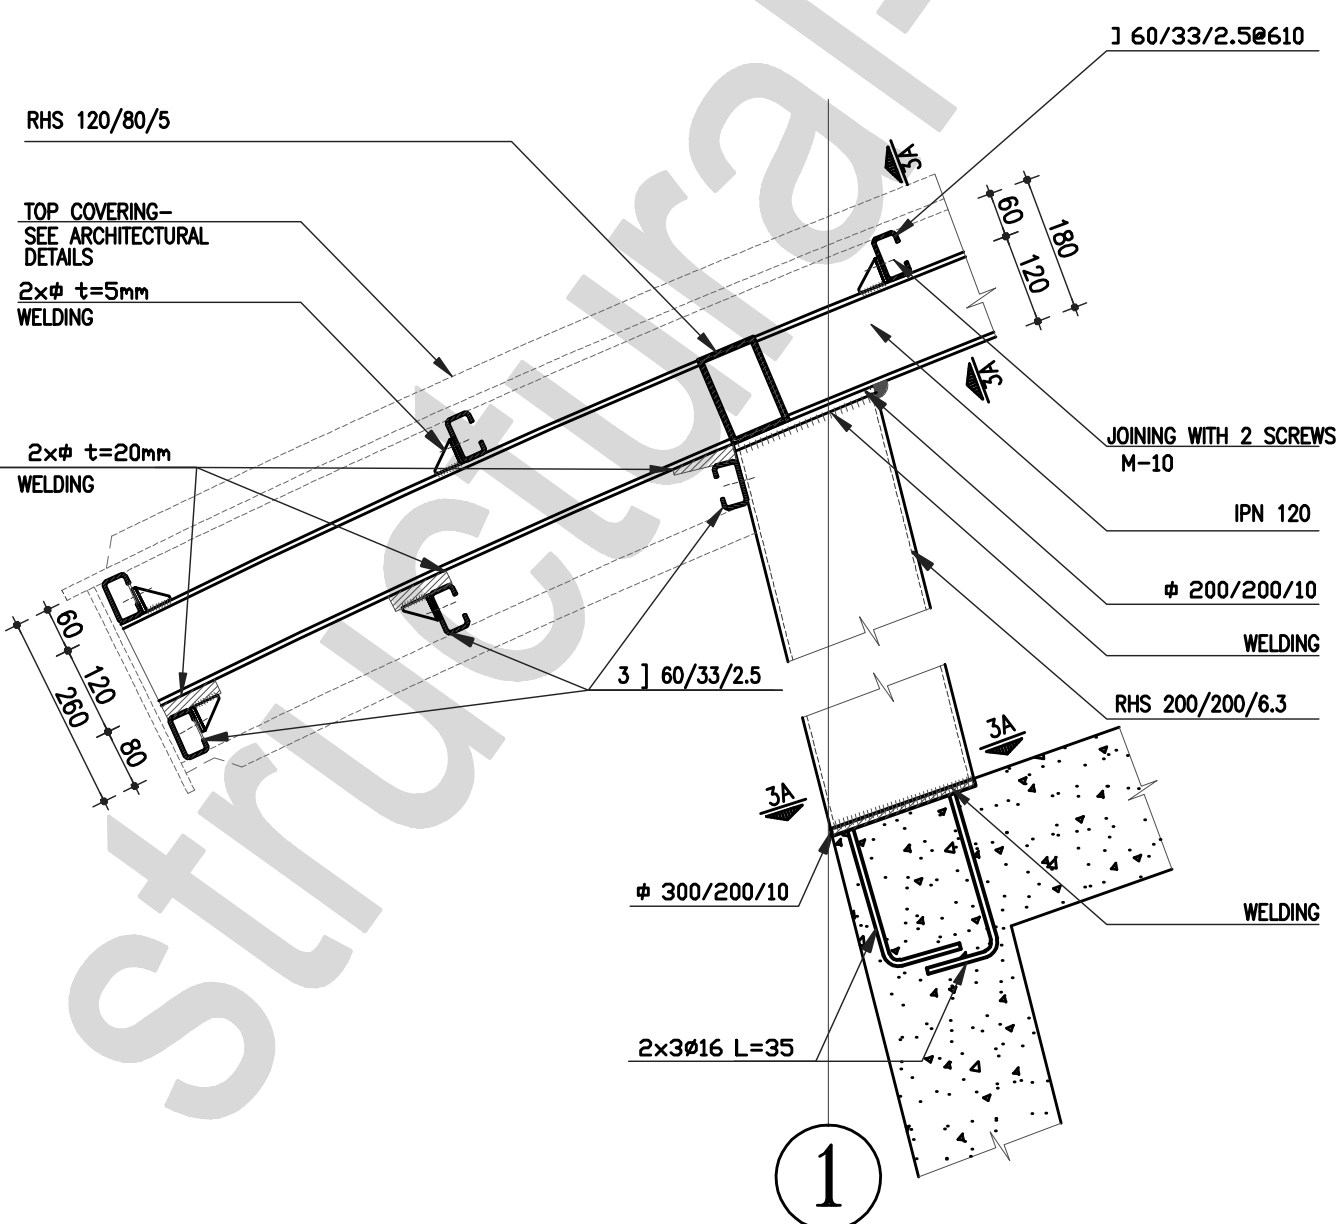


SECTION 3A-3A
1:10

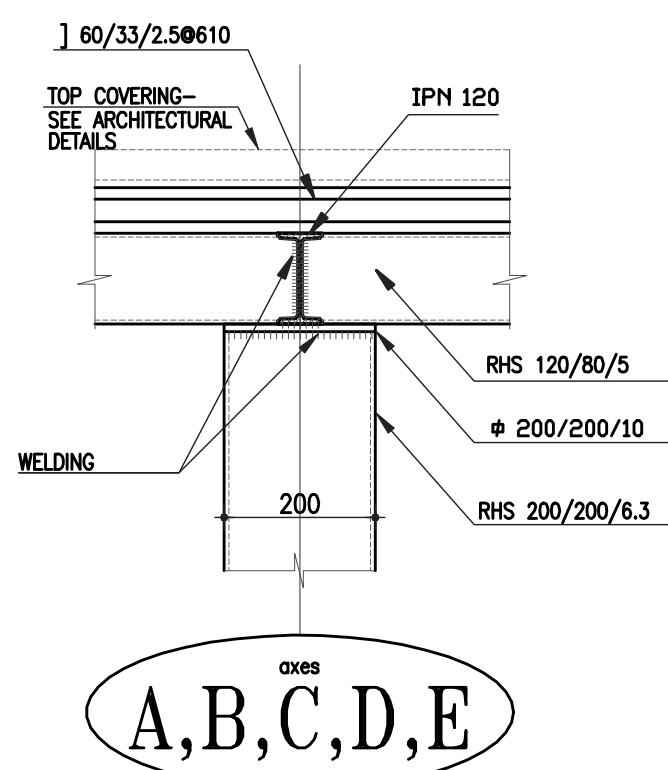

axes
A,B,C,D,E

SECTION 3B-3B
1:10

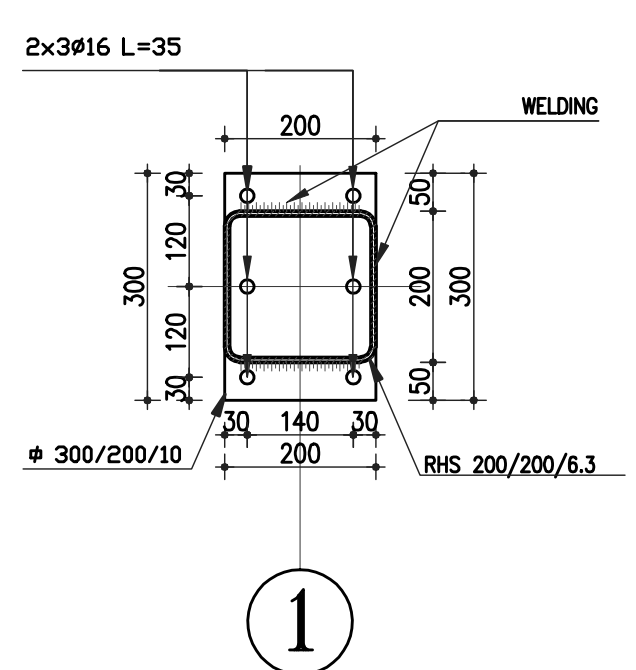

1