




PLAN -0.12

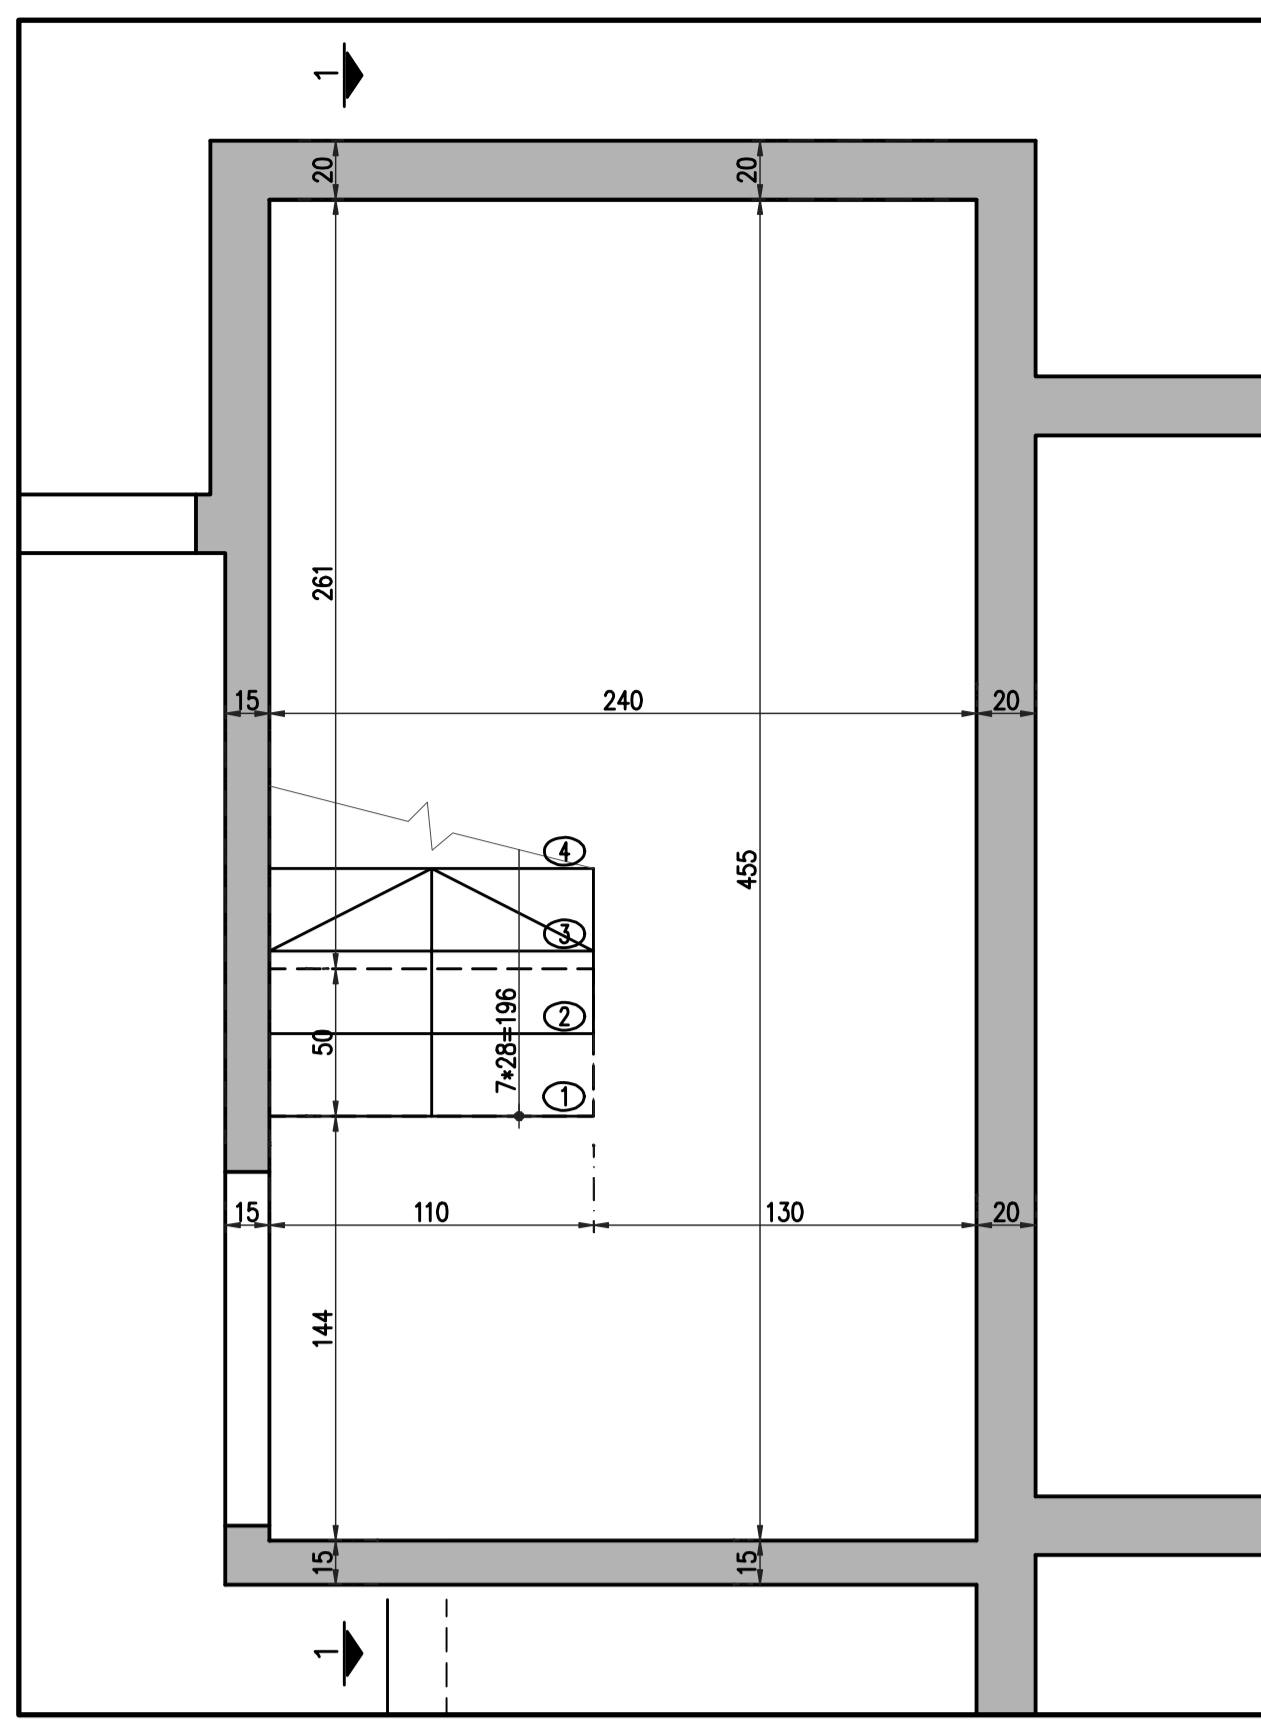


PLAN +2.63

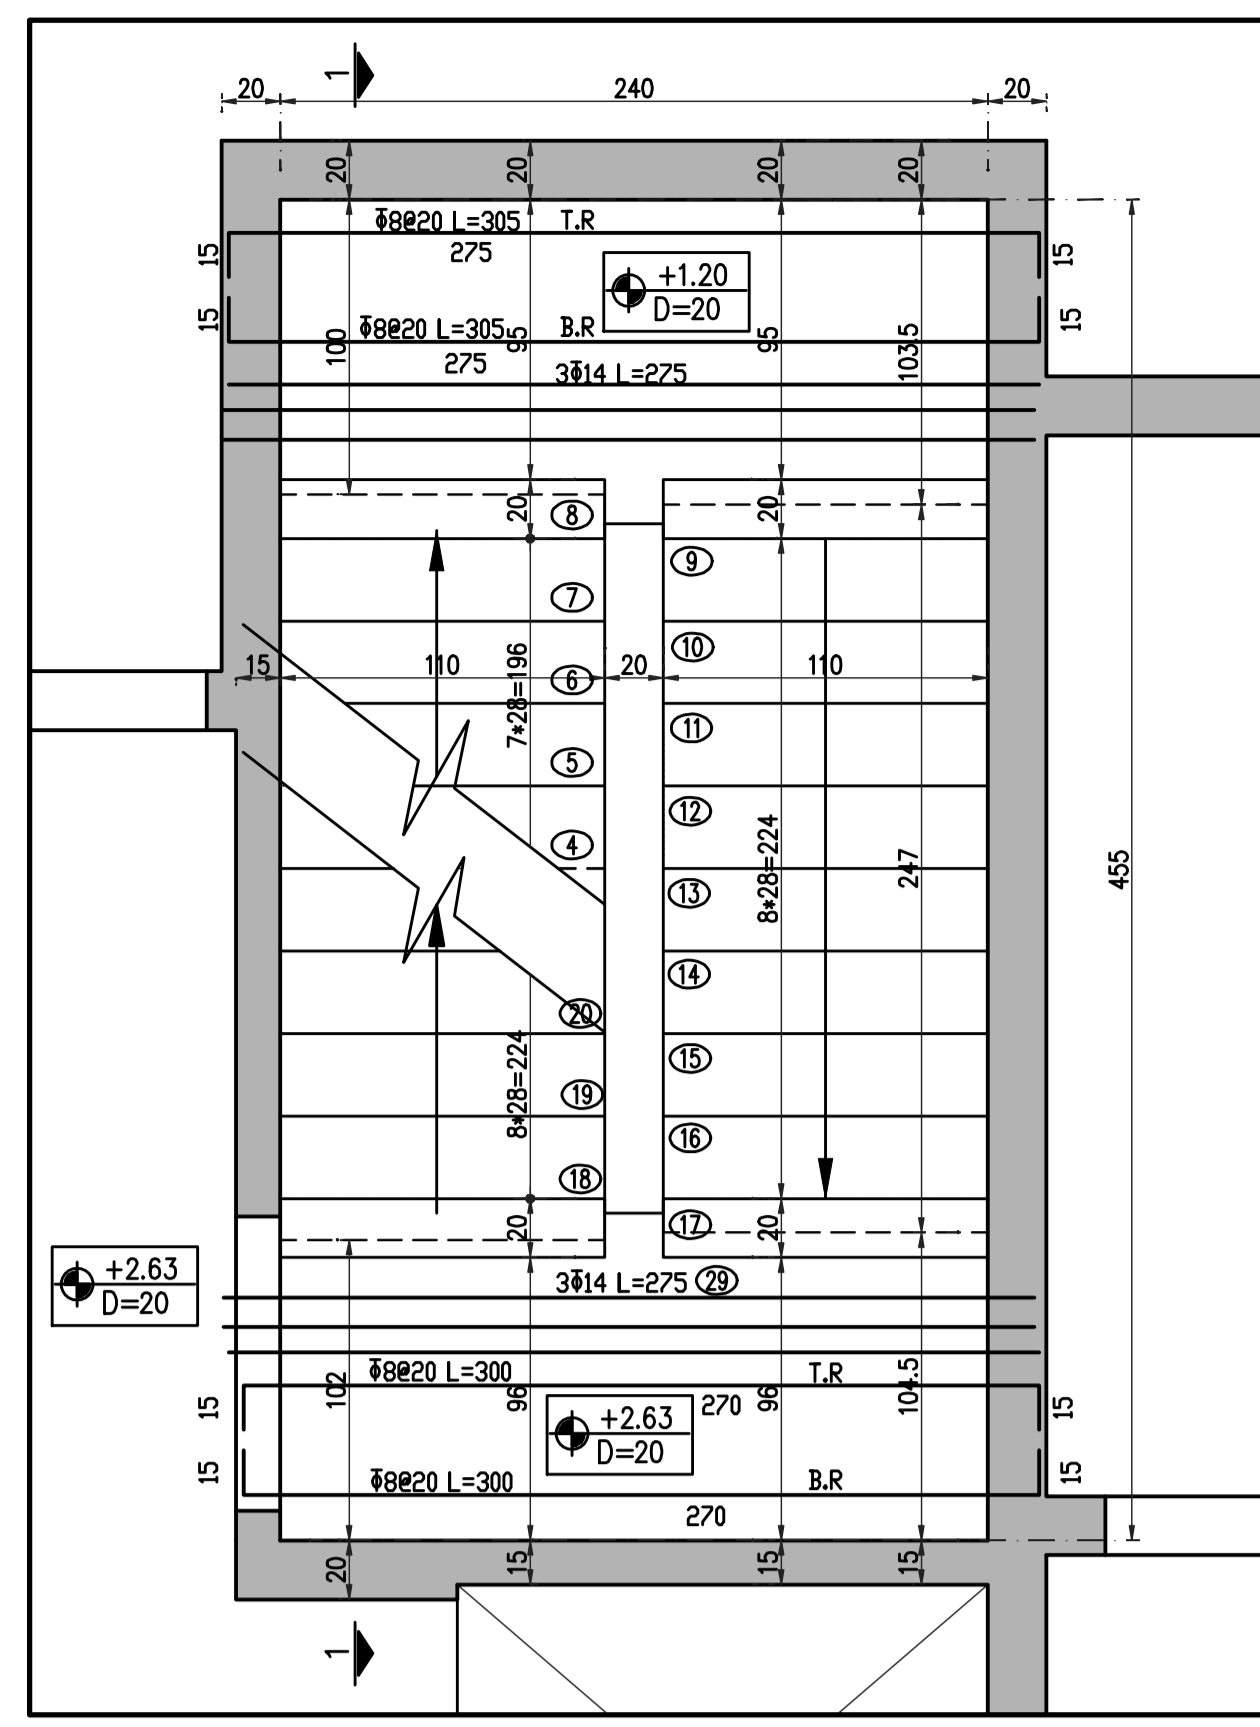



PLAN +5.58, +8.53, +11.48, +14.43

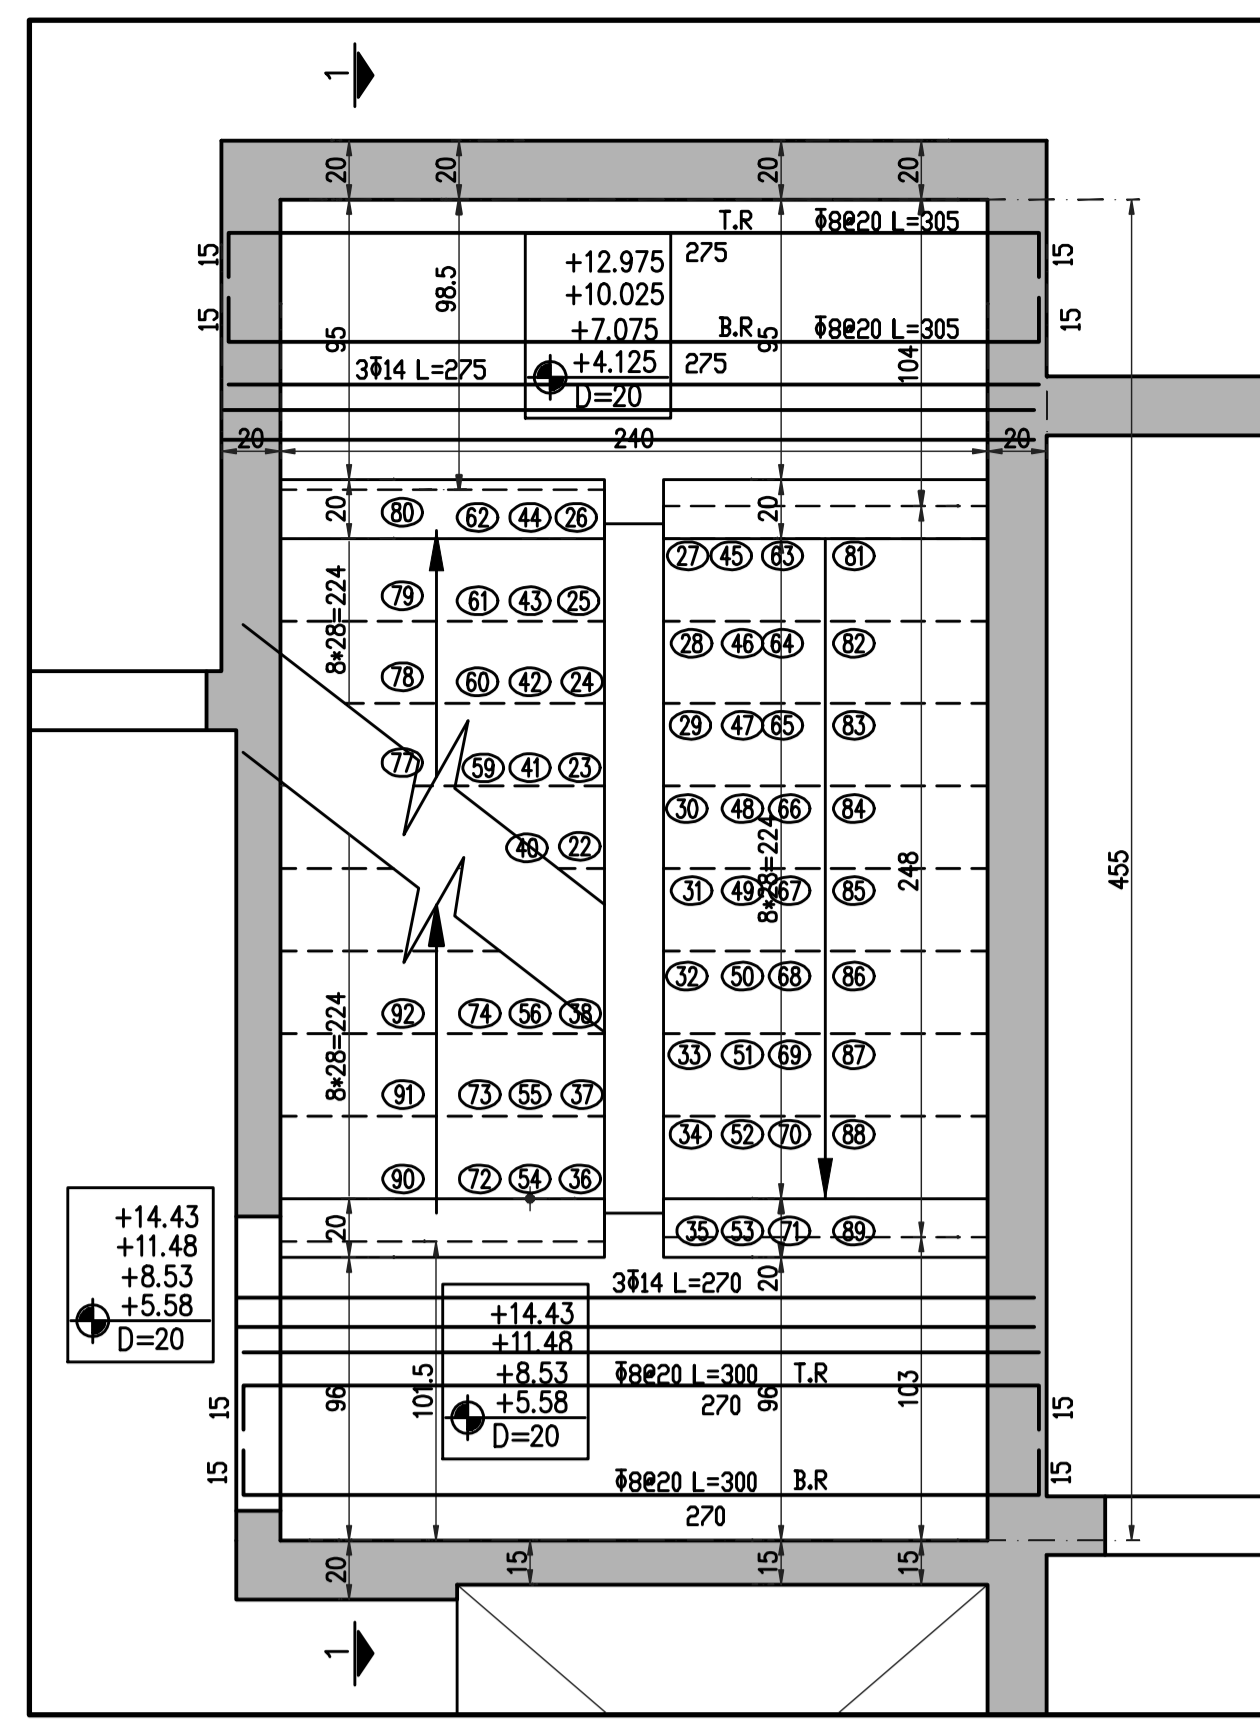


PLAN +17.40

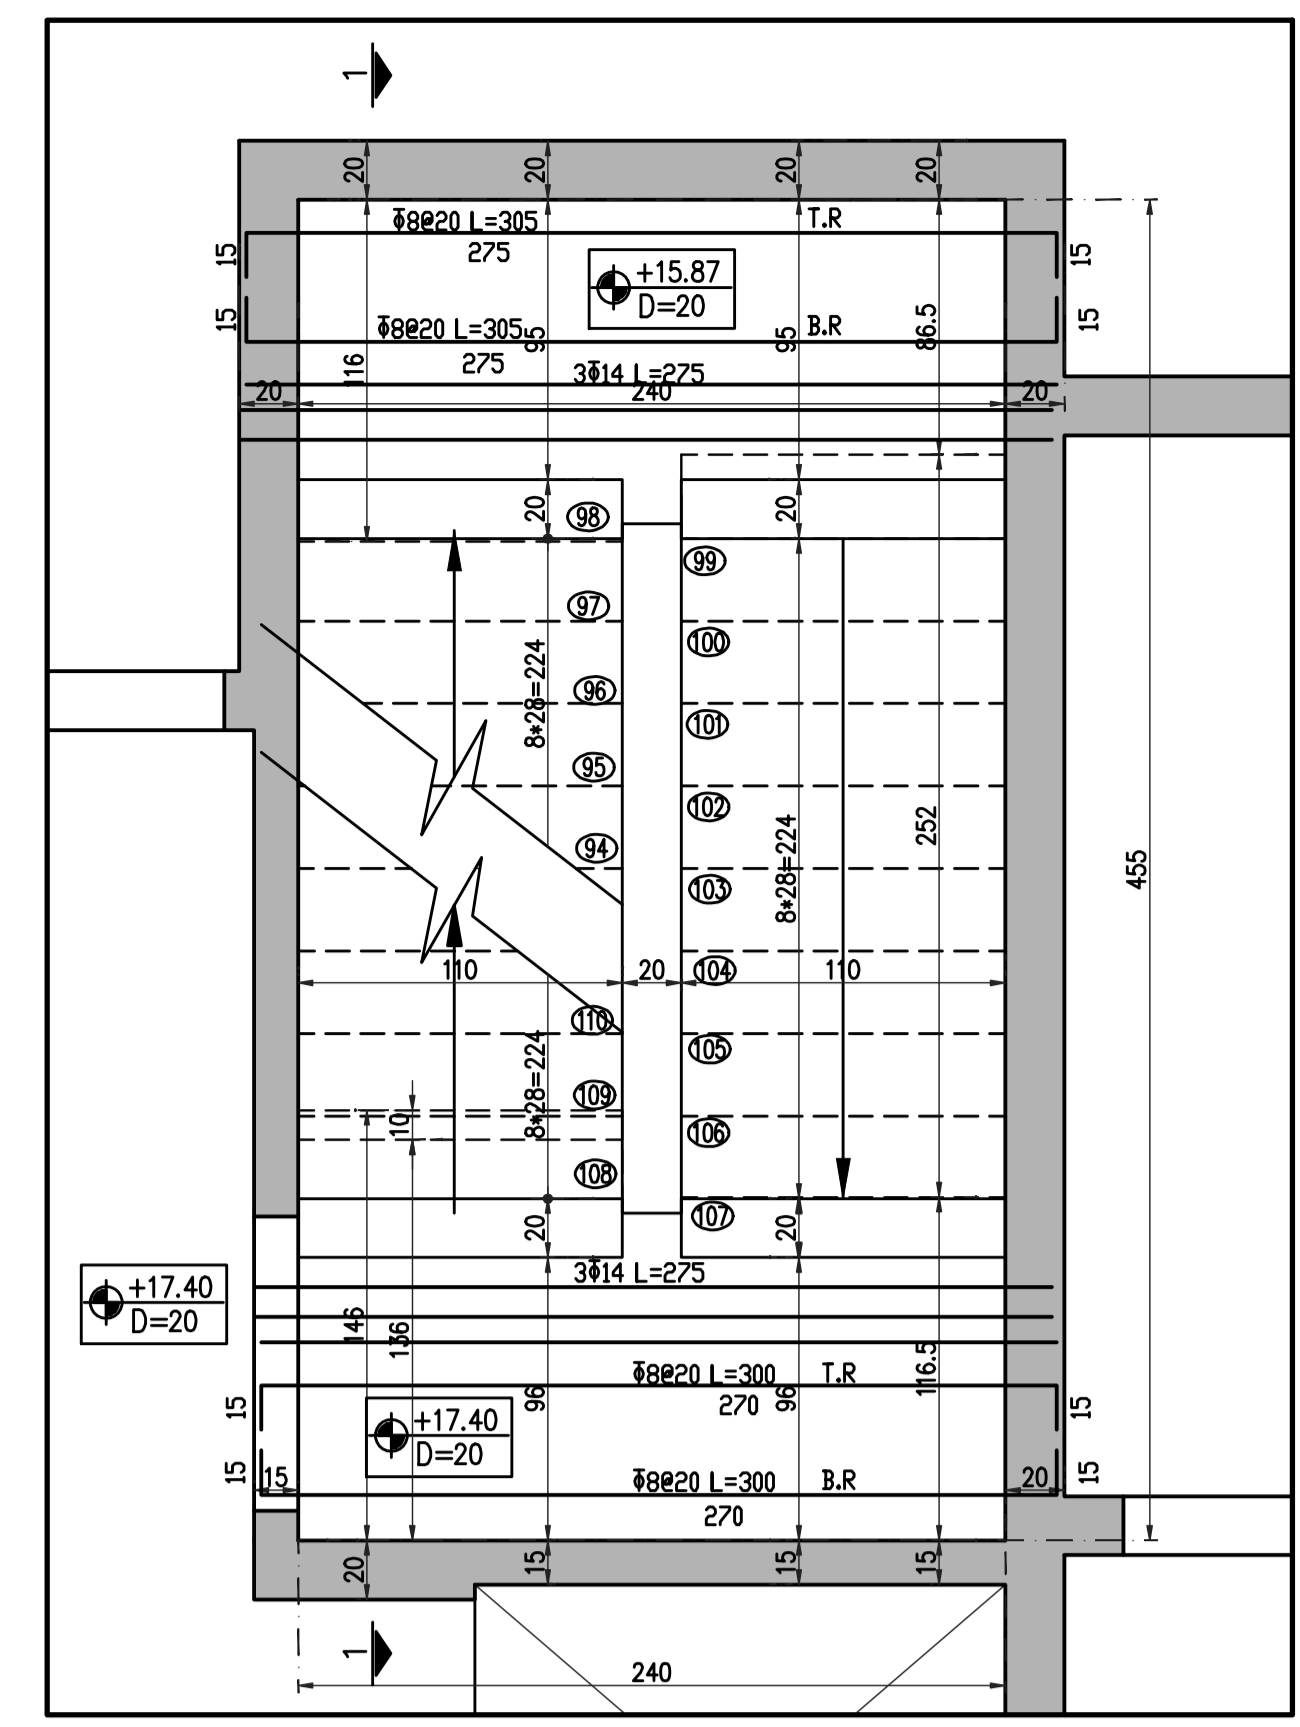

PLAN +20.46

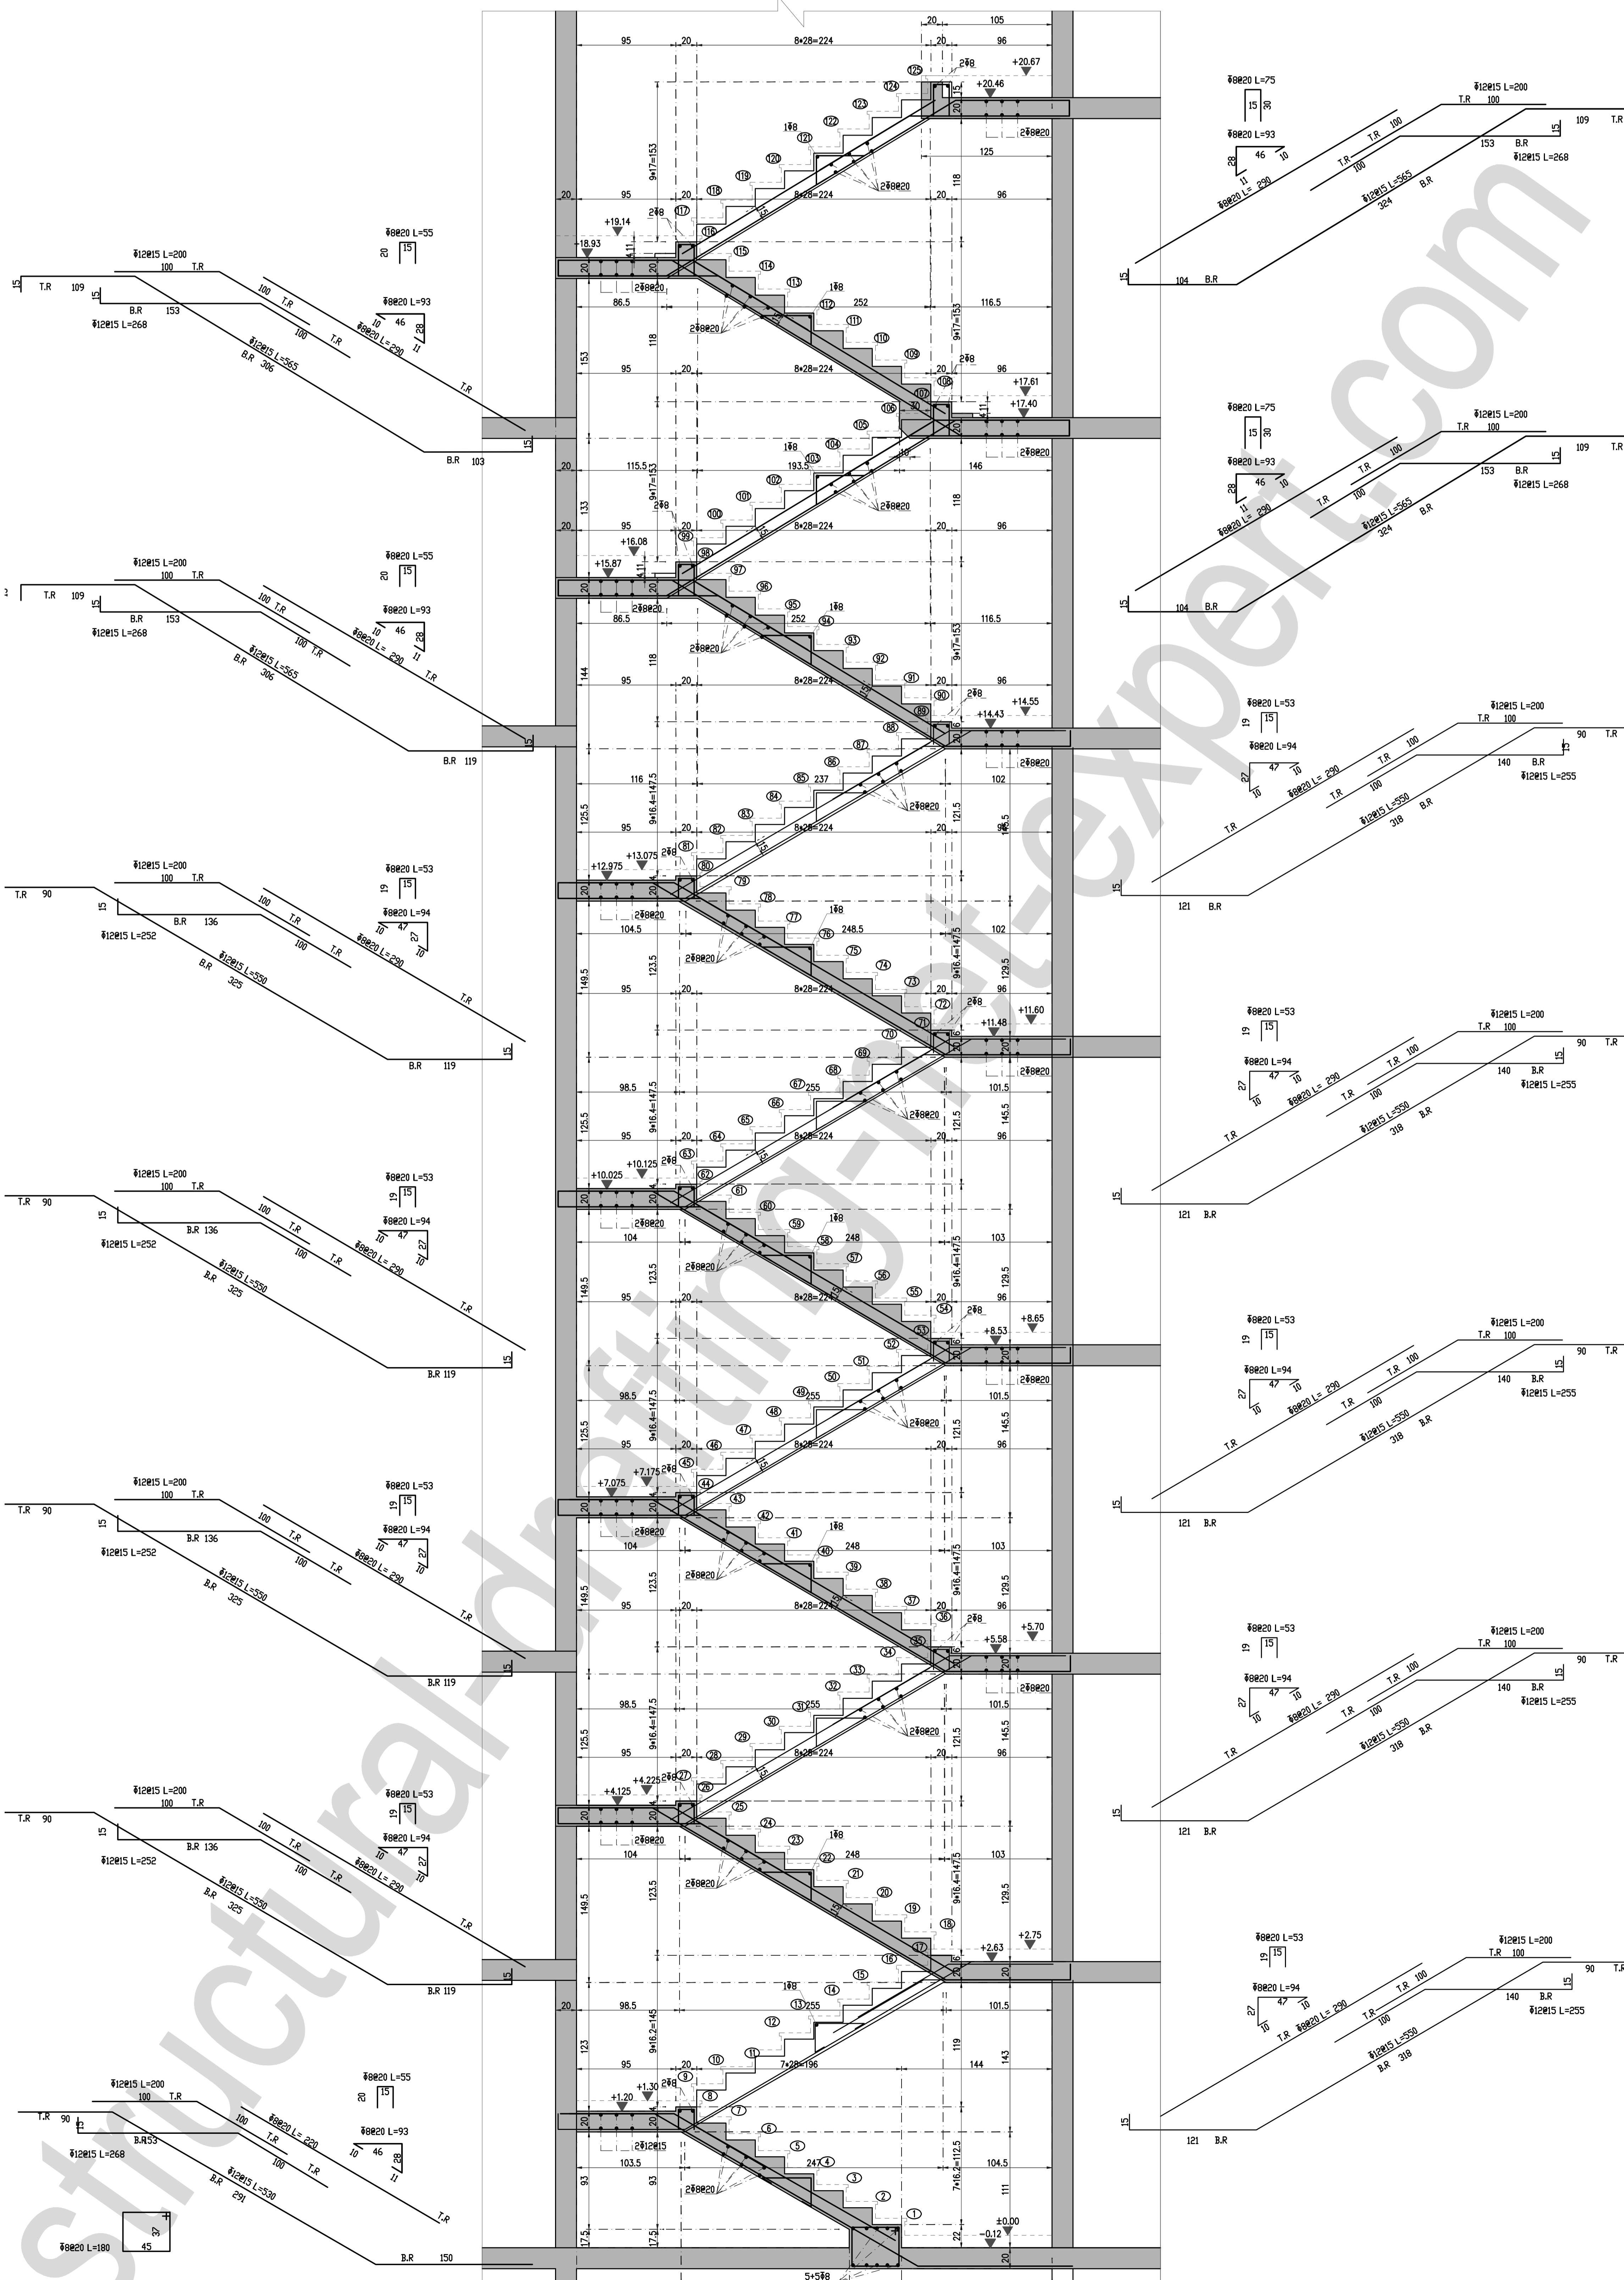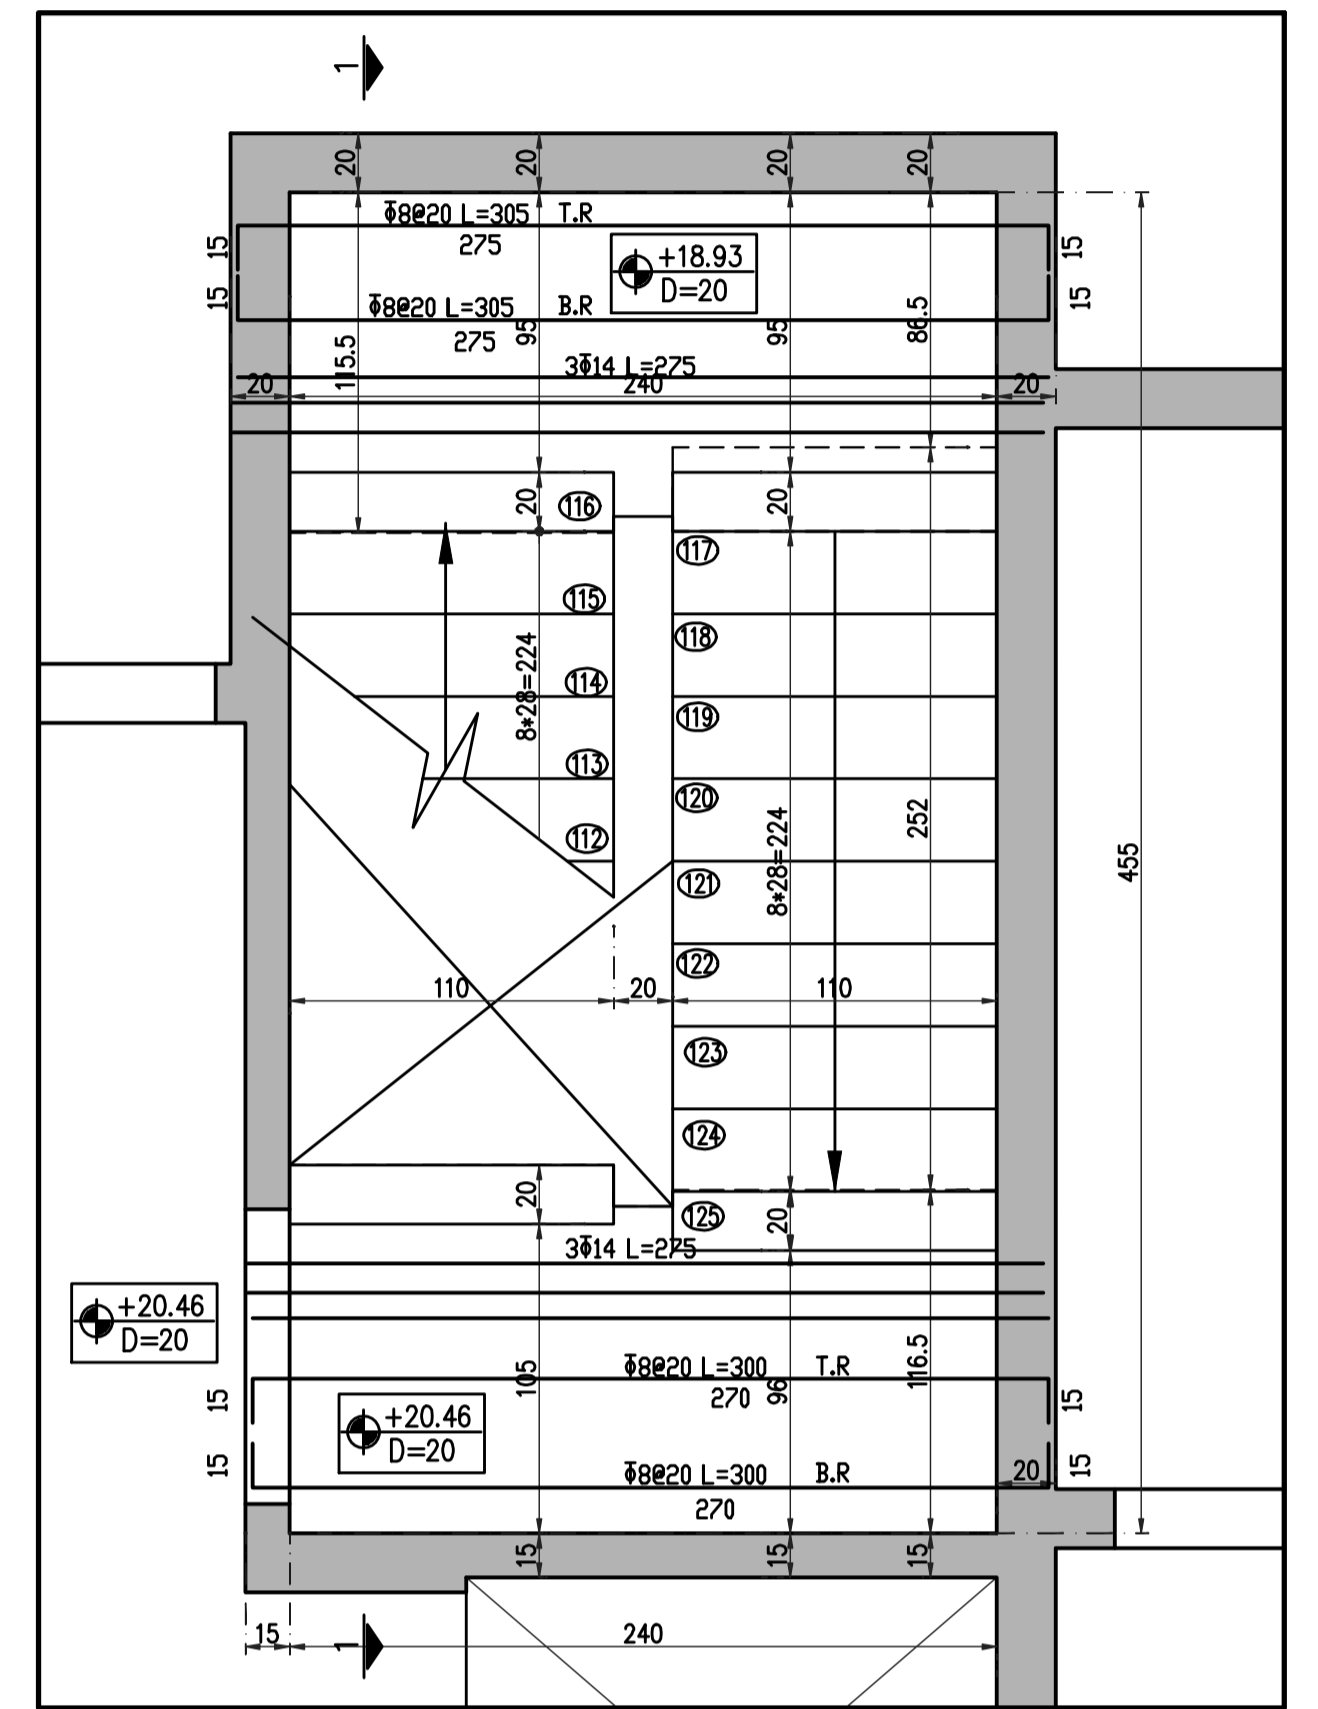

A-A

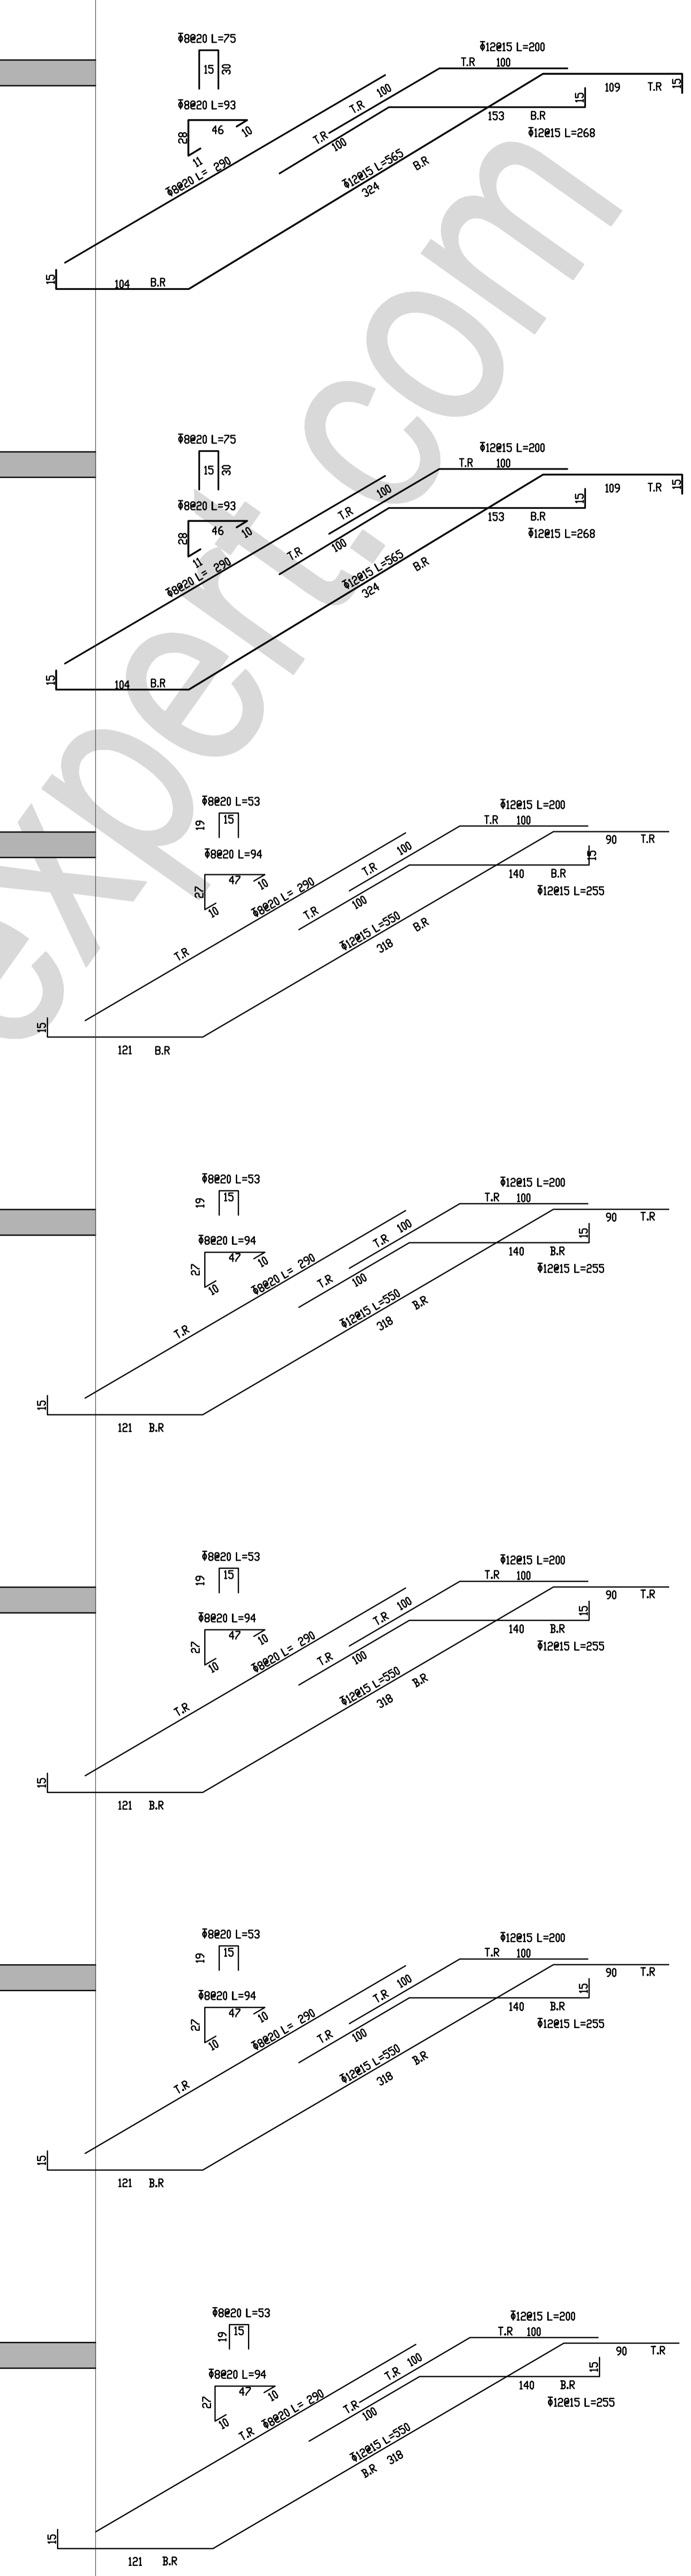

STAIR DETAIL

1:5

